
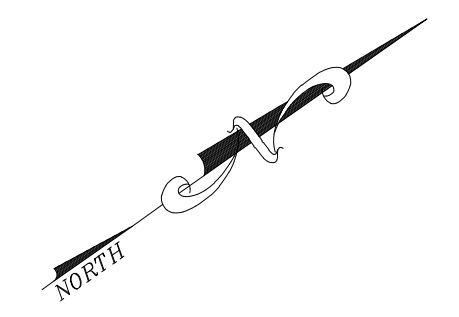


CONSTRUCT INTERSECTION IMPROVEMENTS:
 - PAVEMENT MARKING CROSSWALKS
 - ADA COMPLAINT RAMPS

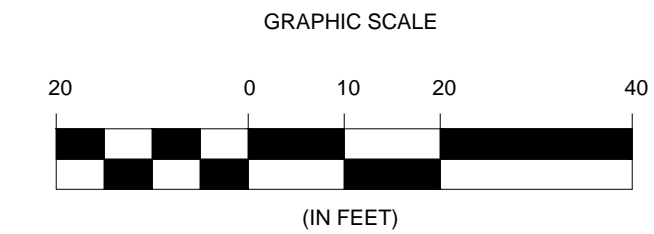

WORK REMOVED DUE TO ANTICIPATED NASSAU COUNTY FUTURE SIGNAL PROJECT (DESIGN TO BE REVISED PER NC PROPOSED SIGNAL PLAN)

NOTE:
 1. PLANS TO DEPICT REMOVAL OF WORK ON WEST SIDE OF JACKSON AVENUE. MINOR WORK TO REMAIN TO IMPROVE WALKABILITY AND ADA COMPLIANCY.

THIS DOCUMENT IS THE SOLE PROPERTY OF N&P ENGINEERS & SURVEYORS, PLLC, AND HAS BEEN PREPARED AND DISSEMINATED FOR THE SOLE USE OF OUR CLIENT. THIS DOCUMENT AND ANY DATA, CALCULATIONS, ESTIMATES OR DEPICTIONS CONTAINED HEREIN, MAY NOT BE UTILIZED BY ANY THIRD-PARTY WITHOUT PRIOR WRITTEN CONSENT OF N&P ENGINEERS & SURVEYORS, PLLC, WHICH ASSURES NO RISK OF LOSS OR LIABILITY RESULTING FROM ANY UNAUTHORIZED USE OR RELIANCE BY ANY THIRD-PARTY.		CONSULTANT:  NELSON & POPE ENGINEERS • SURVEYORS 572 WALT WHITMAN ROAD, MELVILLE, N.Y. 11747-2188 (631) 427-5665 FAX (631) 427-5620 WWW.NELSONPOPE.COM	CLIENT:  TOWN OF OYSTER BAY DEPARTMENT OF PUBLIC WORKS 150 MILLER PLACE SYOSSET, NEW YORK 11791	DWN. BY: EL CHKD BY: RJ DATE: 6/24/15 JOB No.: 10017 CADD: OVERALL PLAN SCALE: AS SHOWN	DRAWING TITLE: POST JUNE 2015 DOT MEETING MODIFIED IMPROVEMENTS TO JACKSON AVENUE AND COLD SPRING HARBOR ROAD SYOSSET, NEW YORK	DRAWING NUMBER: MI-1
No.	DATE	REVISION	BY:	SHEET: 2 OF 2		